


Proposed Ground Floor Plan. 1:50.

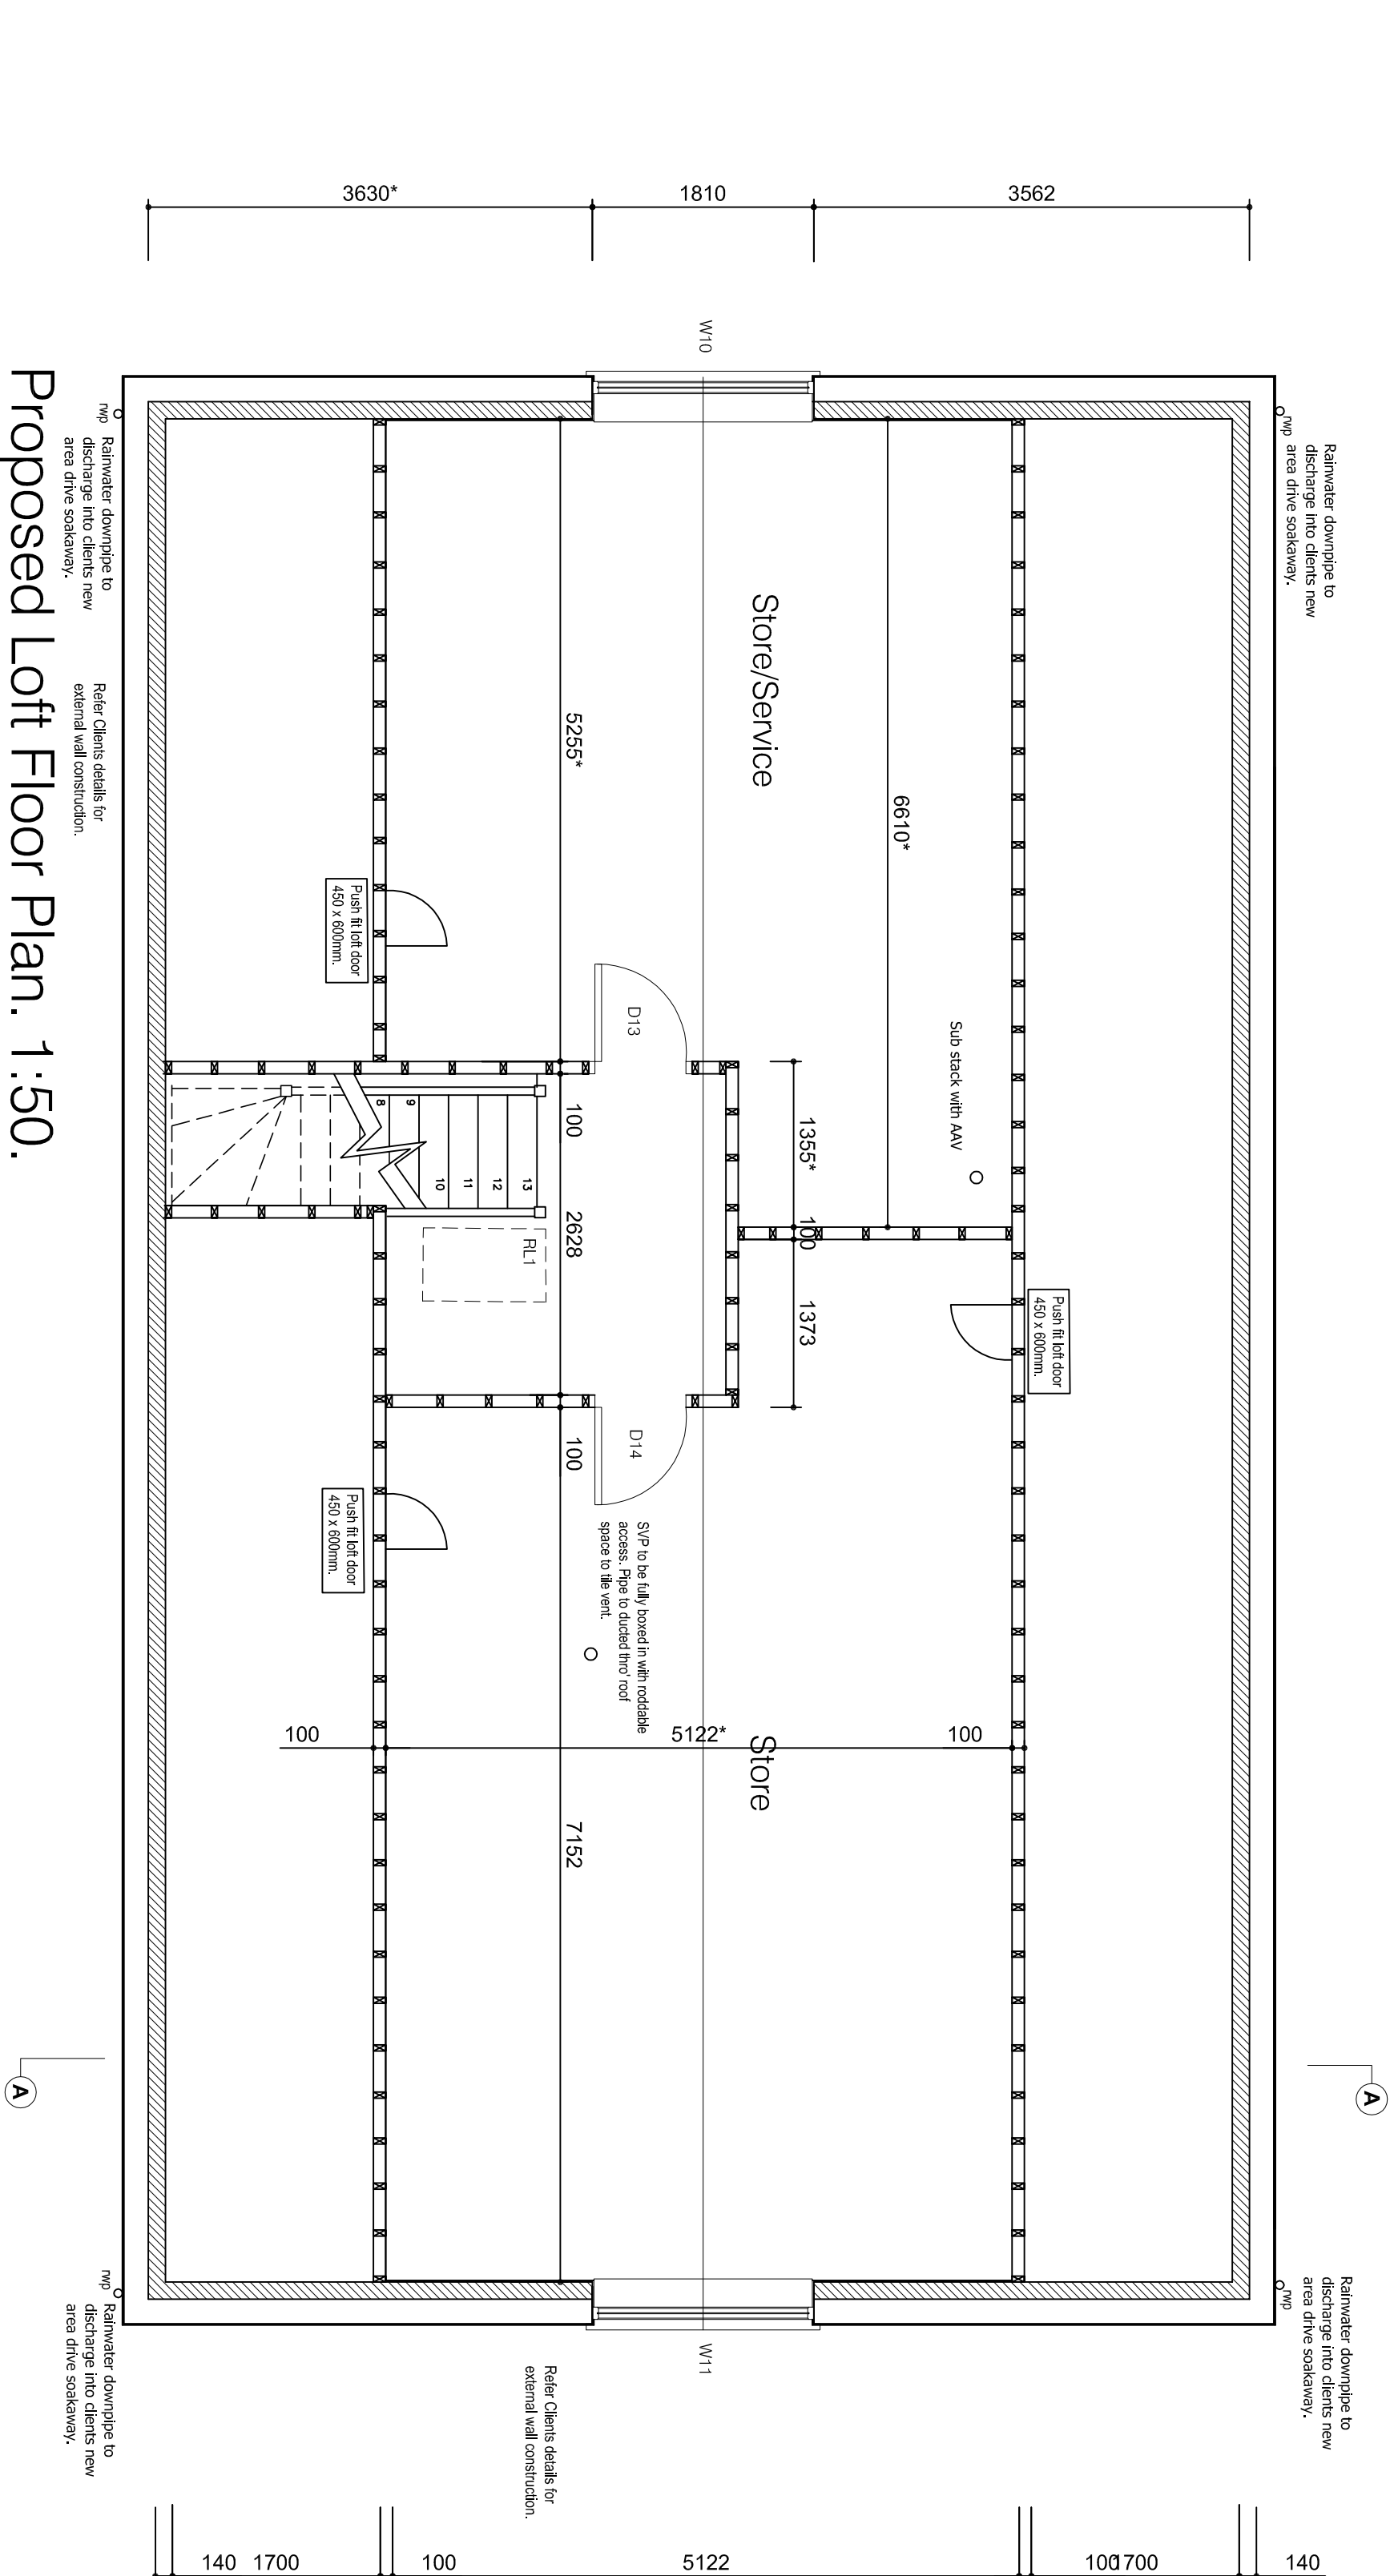

REFER TO SEPARATE SPECIFICATION FOR MORE CONSTRUCTIONAL NOTES.

* DIMENSIONS TO BE CONFIRMED ON SITE WITH CLIENT
REFER TO CLIENTS STRUCTURAL ENGINEERS DESIGN CALCULATIONS.

REFER TO CLIENTS SPECIALIST MANUFACTURERS SUSPENDED GROUND FLOOR, FIRST FLOOR JOISTS AT ROOF DETAILS.

REFER TO CLIENTS STORM DRAINAGE AND HEATING LAYOUTS AND DETAILS.

J K
Architecture

OFFERING IMAGINATIVE DESIGN SOLUTIONS TO ALL

Client:
MR AND MRS EVANS

Project:
PROPOSED 2 DETACHED DWELLINGS AND GARAGES
AT REAR OF 65 HIGH STREET
UPWOOD
CAMBS.

Drawing Title:
PROPOSED GROUND AND FIRST FLOOR PLANS
FOR PLOT Z

Scale:
1:50

Project No:
5363

Drawing No:
104

Revision:
D

Revision:
Revision C – BUILDING CONTROL ISSUE.

By: Approved
DEC 2017 PAUL B

t: 0800 617 6825
m: 07545 424251
e: jkdesign@btinternet.com
www.jkarchitecturlimited.co.uk