


ELEVATIONAL MATERIALS

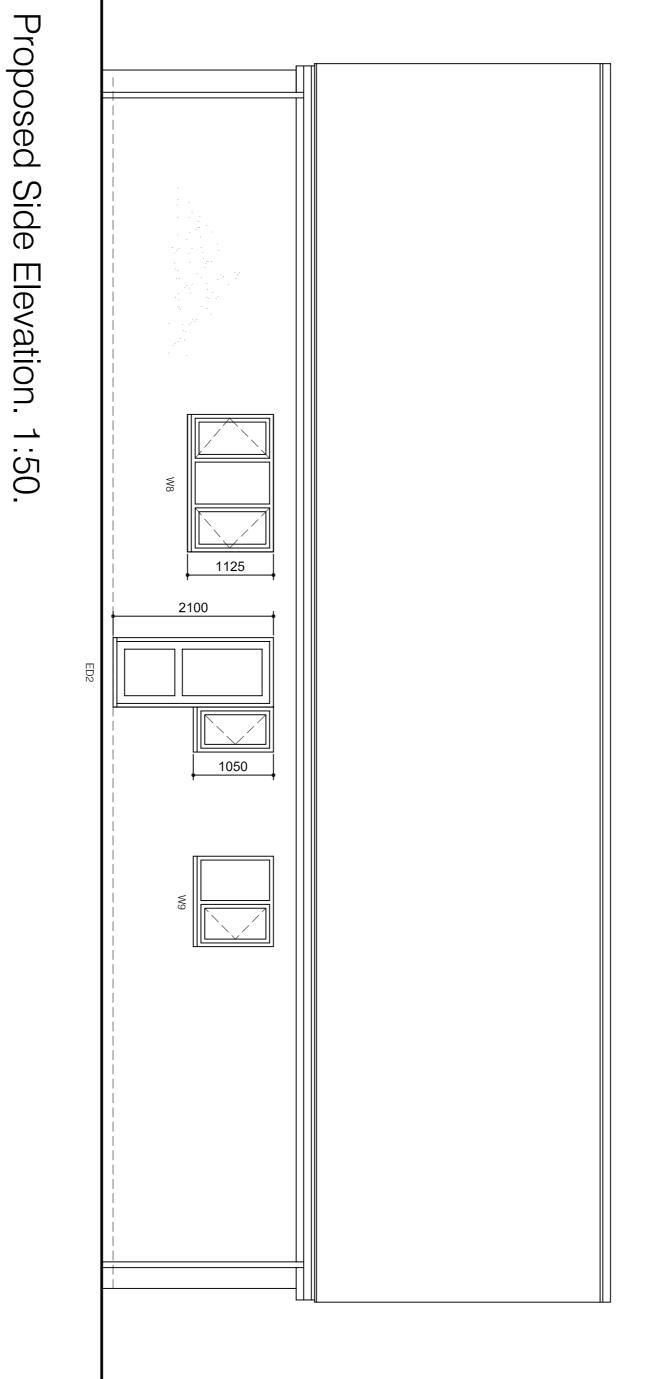

REFER TO SEPARATE SPECIFICATION FOR MORE CONSTRUCTIONAL NOTES.

REFER TO CLIENTS STRUCTURAL ENGINEERS DESIGNS CALCULATIONS.

REFER TO CLIENTS SPECIALIST MANUFACTURERS SUSPENDED GROUND FLOOR, FIRST FLOOR JOISTS AN ROOF DETAILS.


REFER TO CLIENTS STORM DRAINAGE AND HEATING LAYOUTS AND DETAILS.

1200



1575

2100

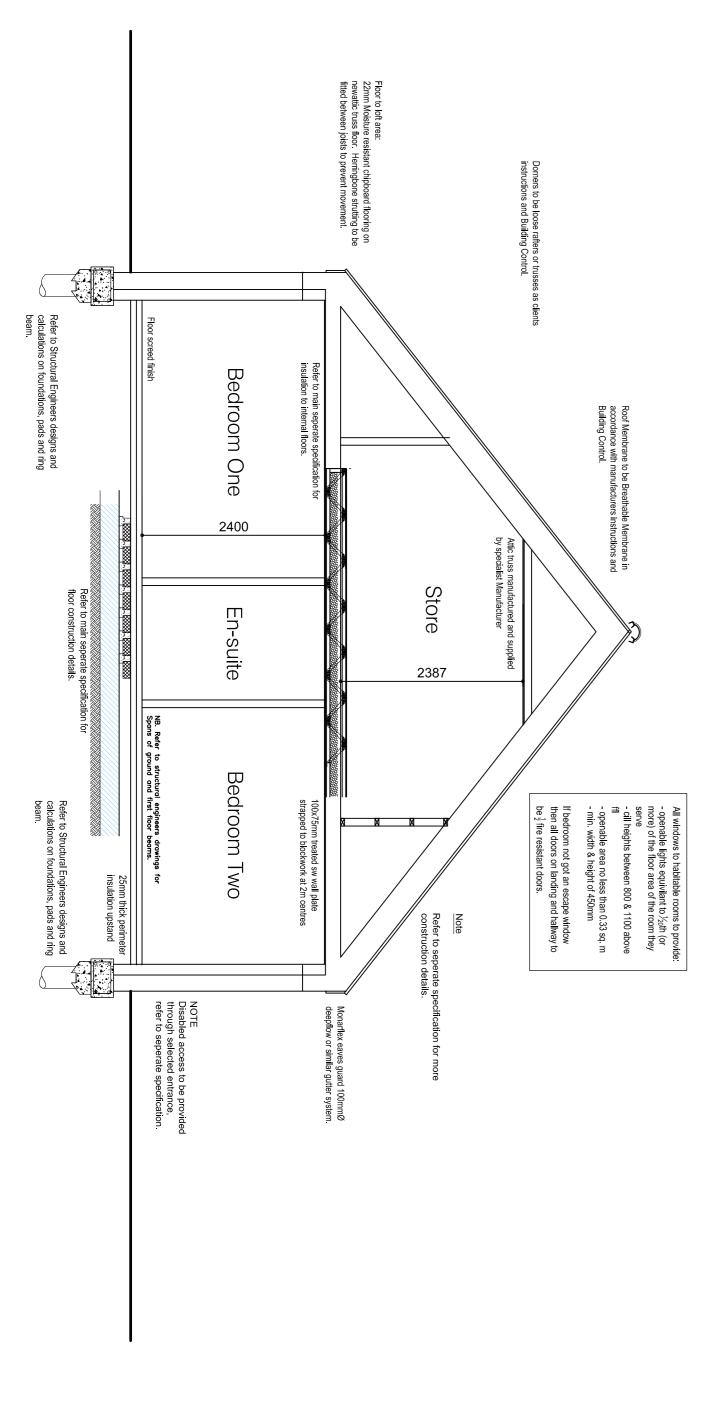

Section B $\dot{\mathbb{D}}$ 1:50.

