

Dwg No

201

Title

ROOF
EAVES

Date


29/01/18

Revision

C Attic Truss

25/02/18

D + Air Barrier

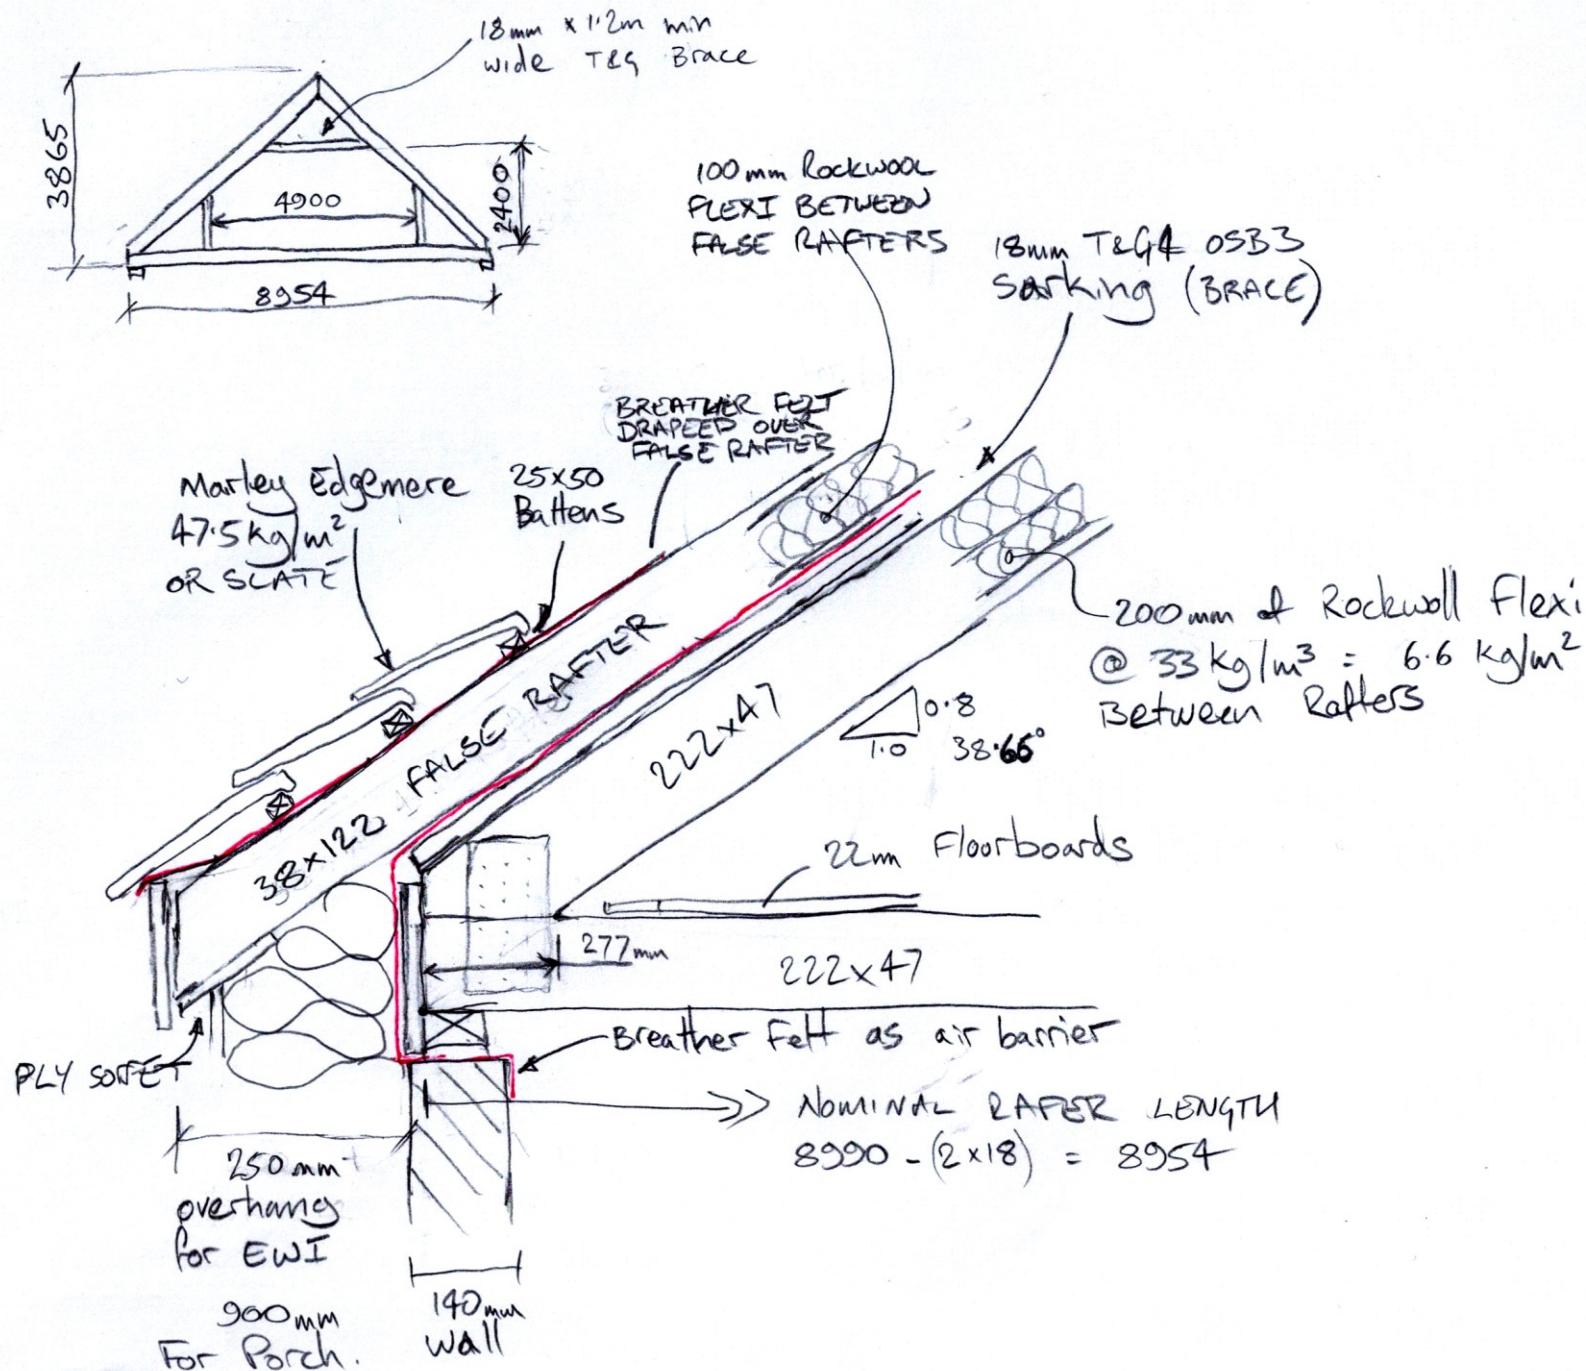


Paul Evans

Dwg No 202


Title ROOF GABLE

Date 09/05/18

Revision D ATTIC TRUSS

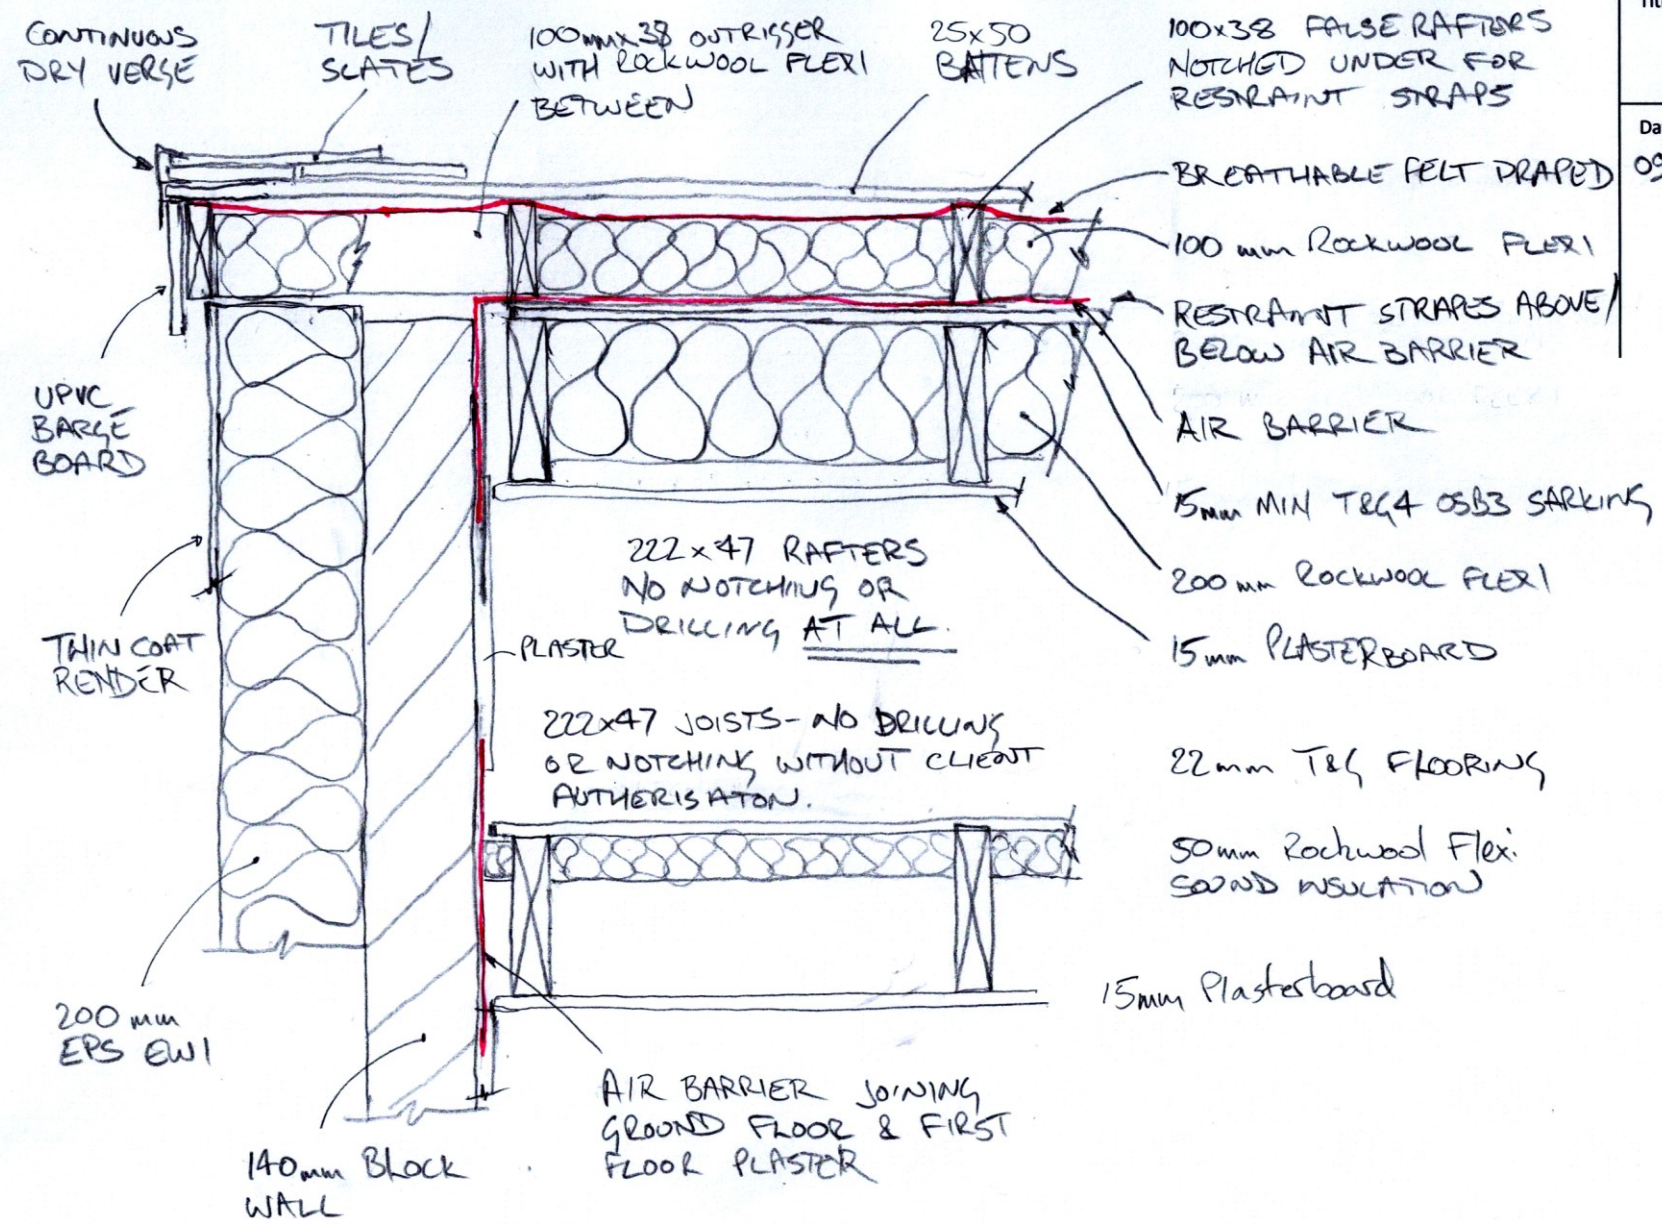

Dwg No	210
Title	GROUND BEAMS & SLAB
Date	8/04/18
Revision	D BEAM & BLOCK

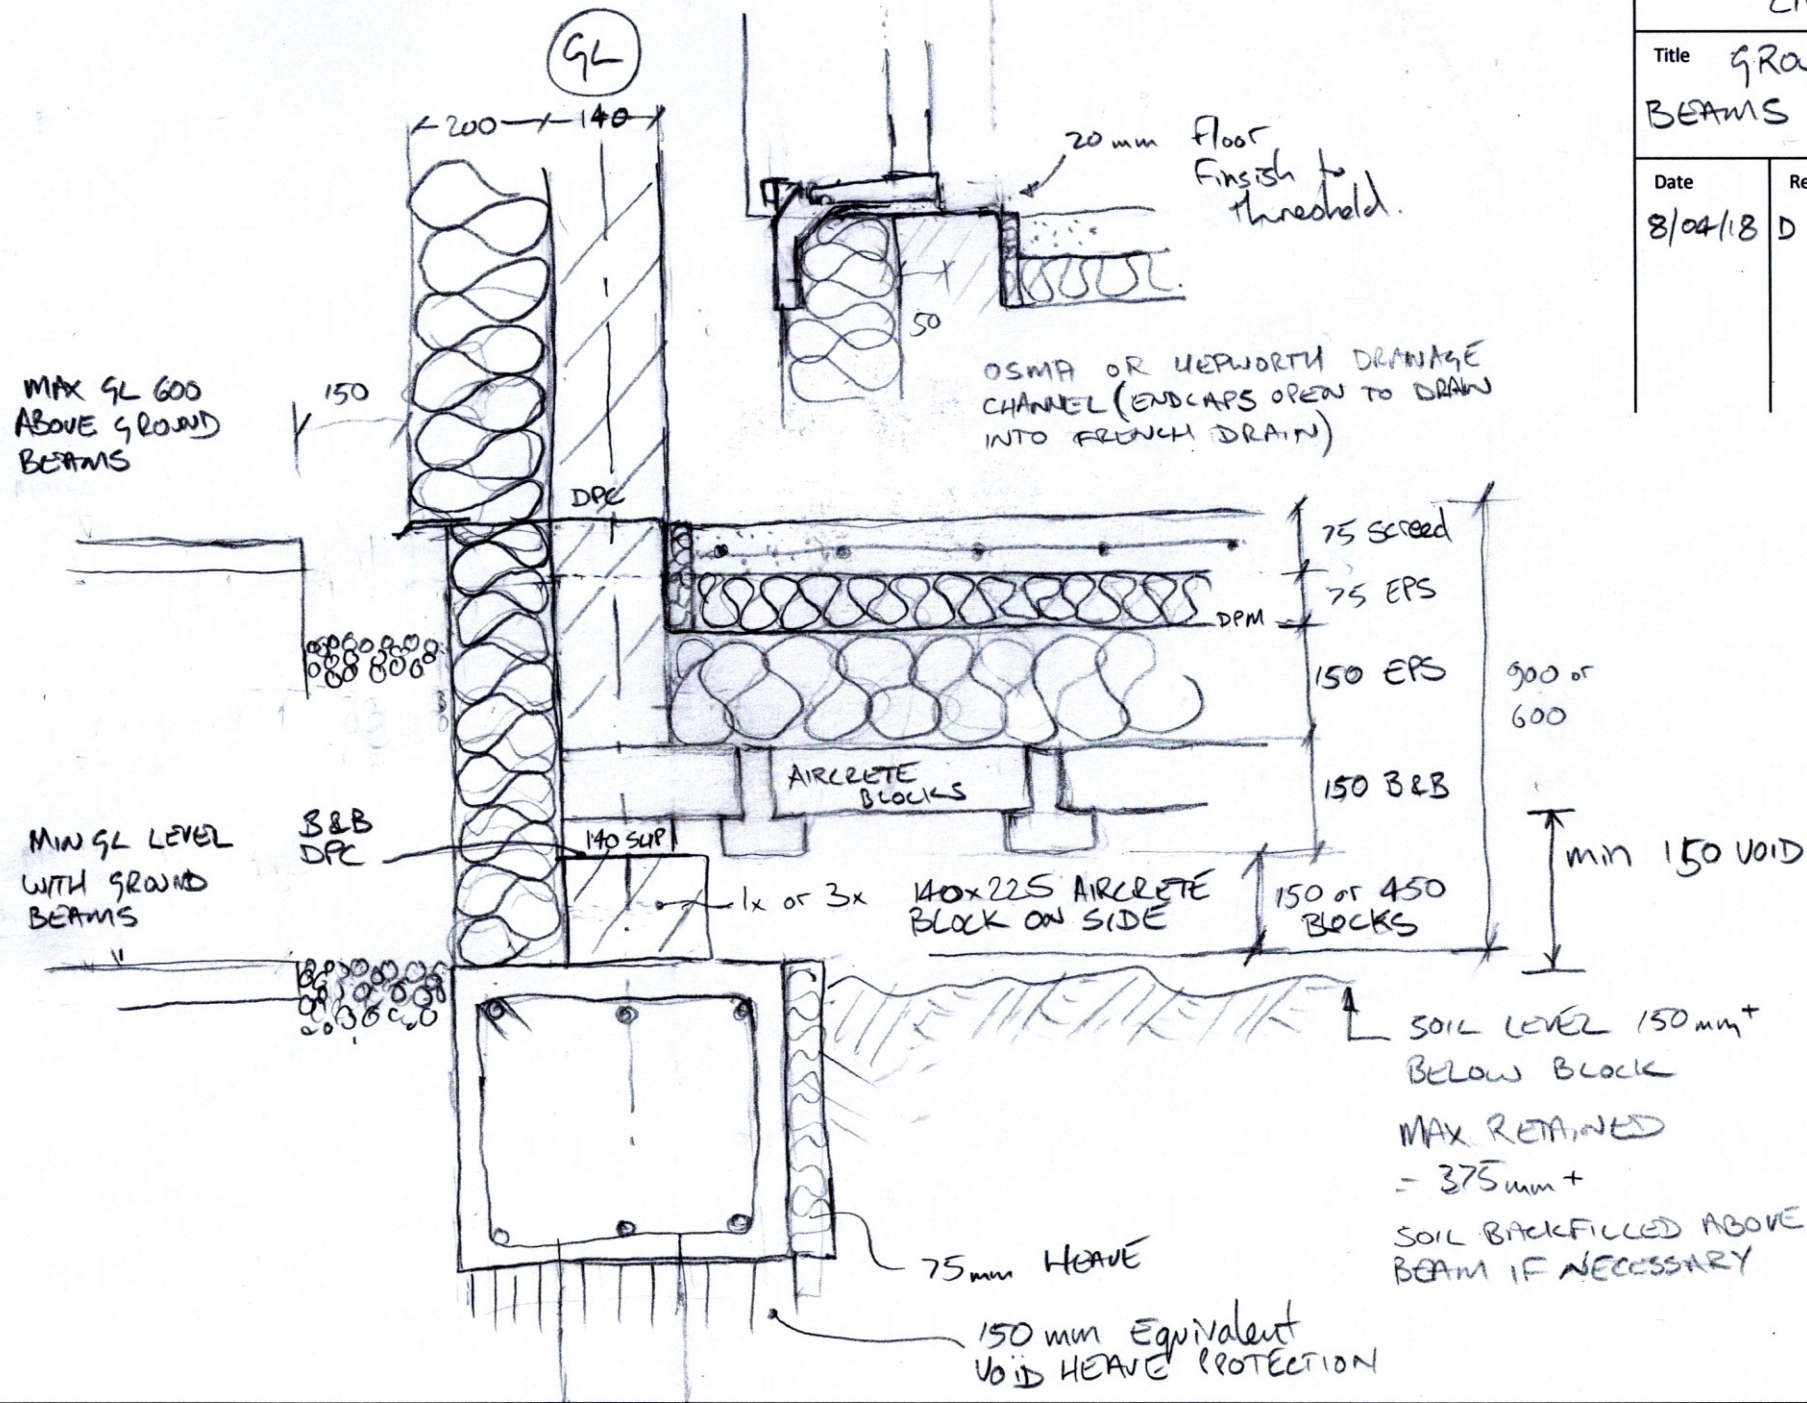

Paul Evans

Dwg No 230	
Title WINDOW INSTALLATION	
Date 11/05/18	Revision A FIRST ISSUE

Fixing brackets,
packers & low
expansion foam sealer
between Air barrier and
Frame.

