


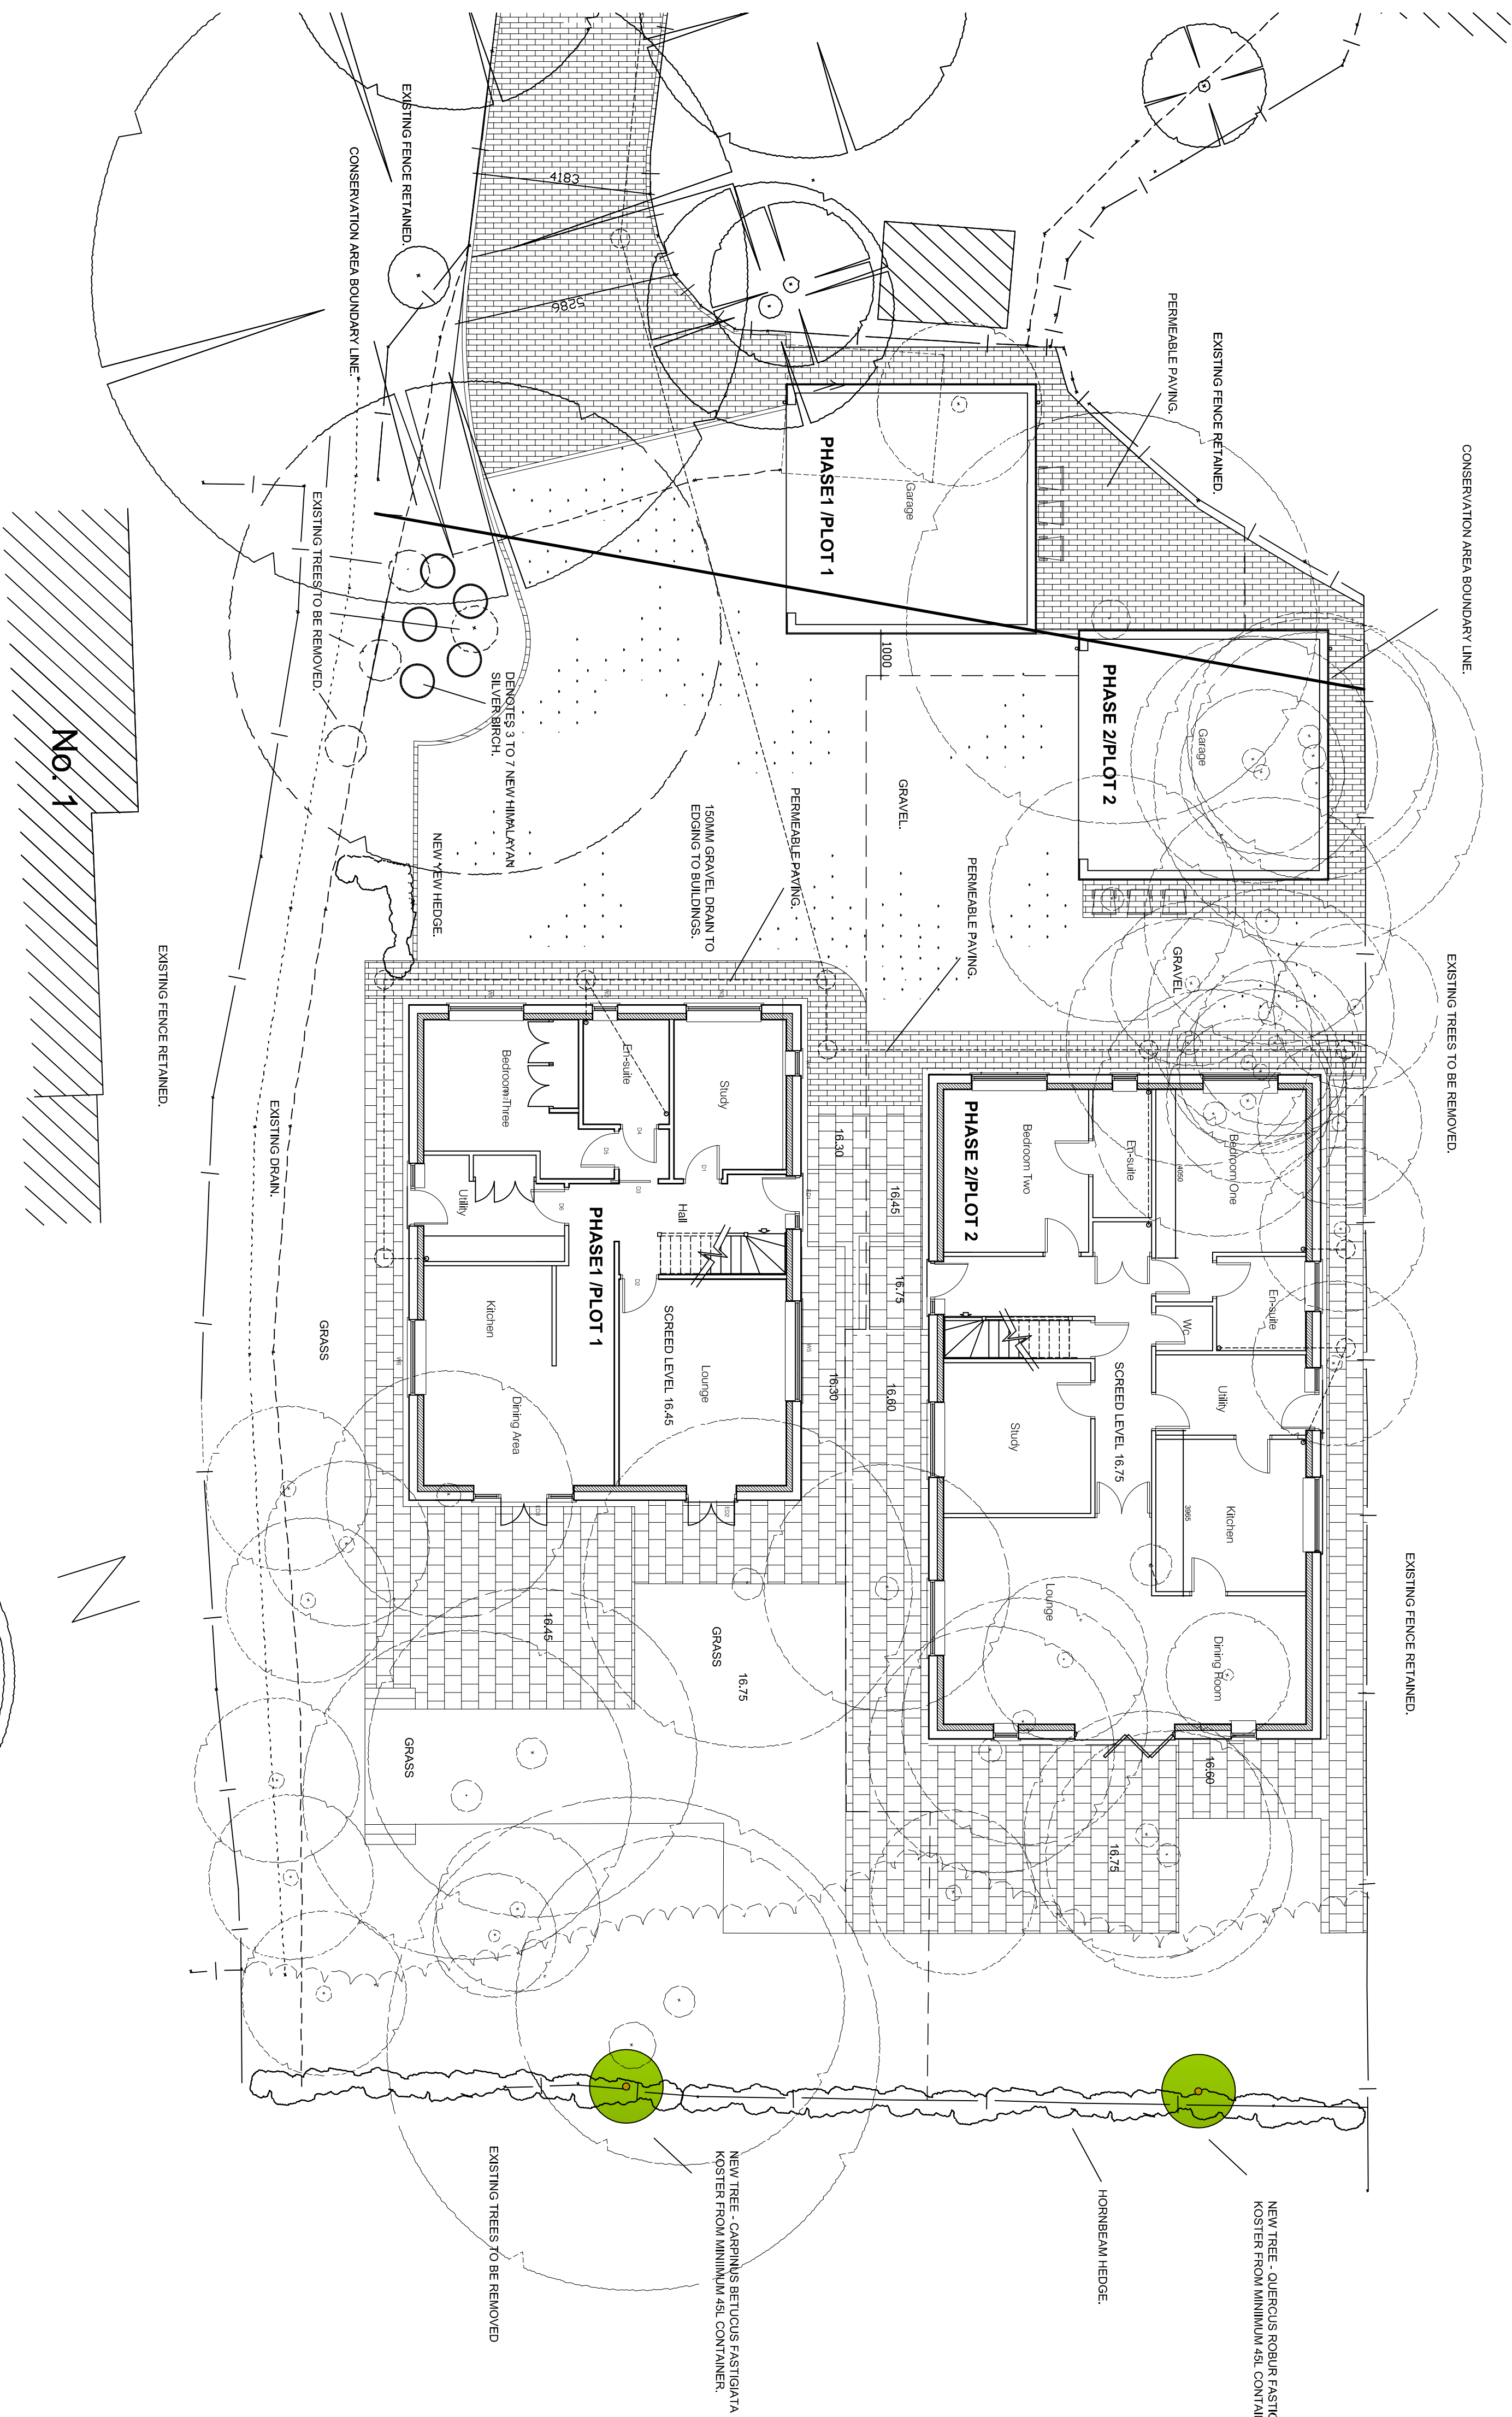

Proposed Site Plan. 1:100.