



T01

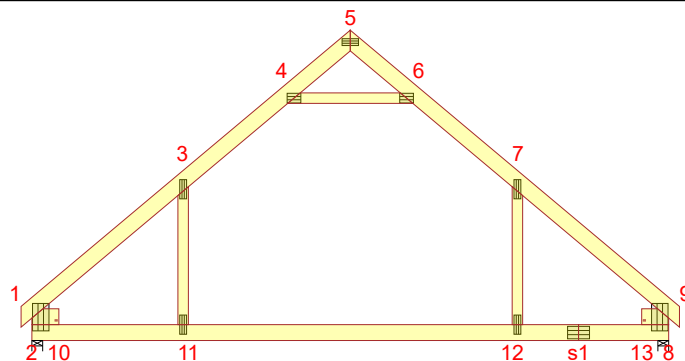


Connector size: Ø3.1 mm Smooth nail  
Connector length: 90 mm

Member type: Top chord 2-Ply 46x147 TR26  
Members: 1-5, 5-9

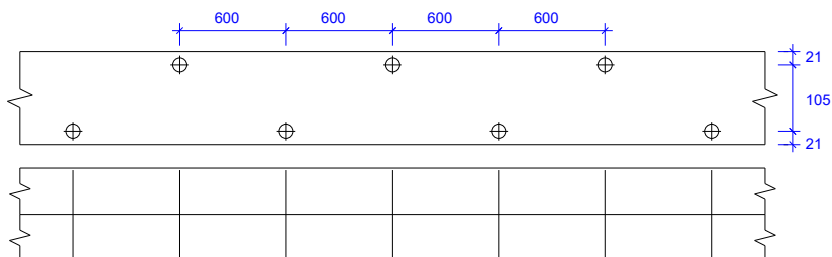


Connector size: Ø12 mm Bolt  
Connector length: 120 mm

Member type: Bottom chord 2-Ply 46x147 TR26  
Members: 8-s1, s1-2, 2-10, 8-13

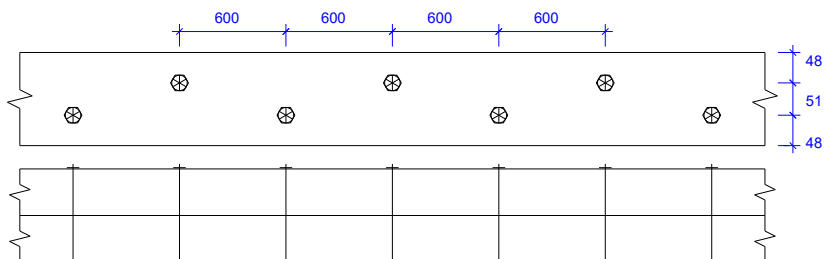


Connector size: Ø3.1 mm Smooth nail  
Connector length: 90 mm

Member type: Collar 2-Ply 46x97 TR26  
Members: 6-4

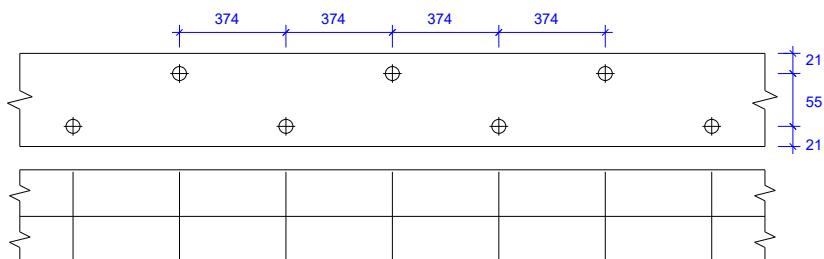

Connector size: Ø3.1 mm Smooth nail  
Connector length: 90 mm

Member type: Room vertical 2-Ply 46x97 TR26  
Members: 3-11, 12-7

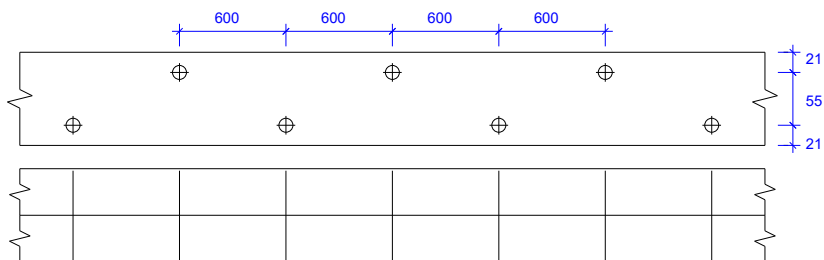

David Smith St Ives Limited

DRAWN/CONSTR. BY  
AB1

JOB NO.  
52329-N

09/05/2018 - 14:40  
6.1 SR2c (93402)

09/05/2018

MAE Construction  
Garage  
R/O 65 High Street  
Upwood, Cambridgeshire

SCALE 1:70


Page 1/1

CODE TYPE NO.  
T01

DRAWING NUMBER


REG.

GT02

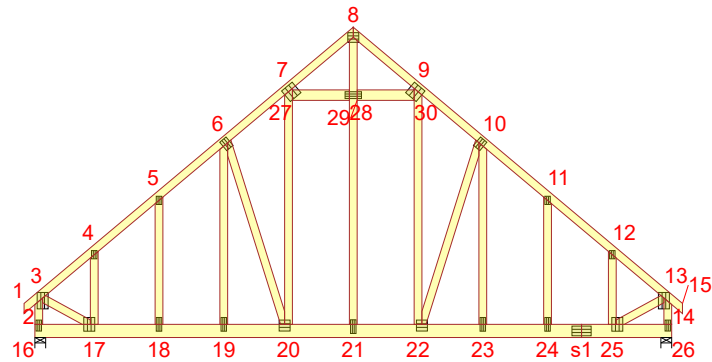


Connector size: Ø2.8 mm Smooth nail  
Connector length: 65 mm

Member type: Top chord 2-Ply 35x72 TR26  
Members: 8-15, 1-8

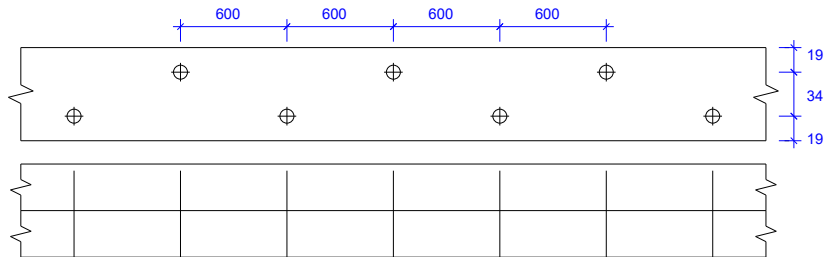


Connector size: Ø12 mm Bolt  
Connector length: 100 mm

Member type: Bottom chord 2-Ply 35x122 TR26  
Members: 26-s1, s1-16

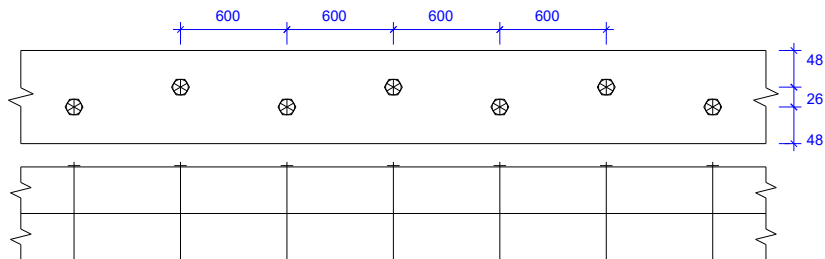


Connector size: Ø2.8 mm Smooth nail  
Connector length: 65 mm

Member type: Web 2-Ply 35x72 C16  
Members: 9-22, 10-23, 11-24, 12-25, 22-10, 25-13, 17-3, 20-6, 4-17, 5-18, 6-19, 7-20, 8-21

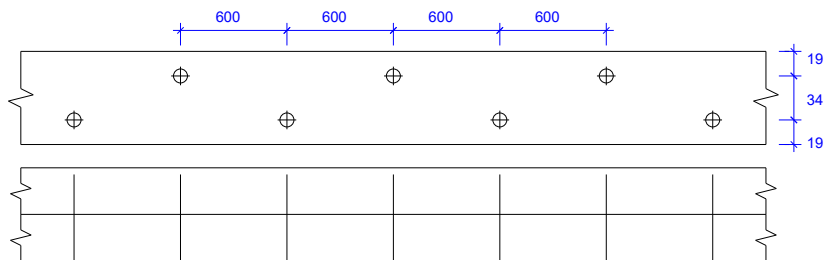

Connector size: Ø2.8 mm Smooth nail  
Connector length: 65 mm

Member type: Web 2-Ply 35x97 TR26  
Members: 28-27

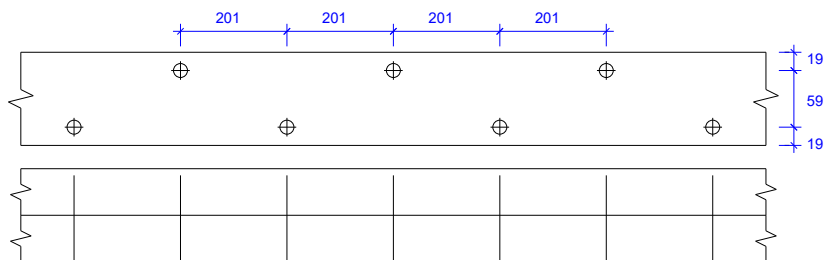

David Smith Structures Limited

DRAWN/CONSTR. BY  
AB1

JOB NO.  
52329-N

11/05/2018 - 12:54  
6.1 SR2c (93402)

11/05/2018

MAE Construction  
Garage  
R/O 65 High Street  
Upwood, Cambridgeshire


SCALE 1:70

Page 1/2

CODE TYPE NO.  
T02


DRAWING NUMBER

REG.

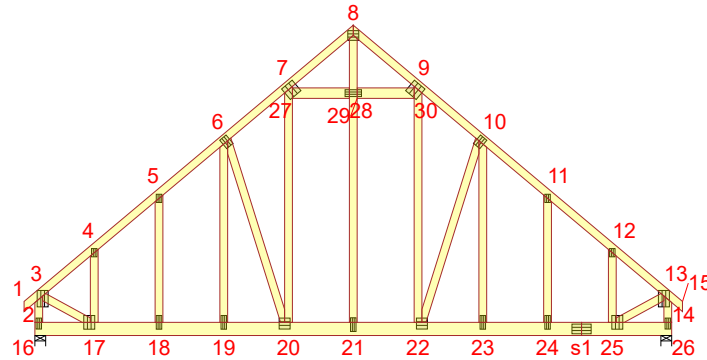

Connector size: Ø2.8 mm Smooth nail  
Connector length: 65 mm

Member type: Web 2-Ply 35x97 TR26  
Members: 30-29

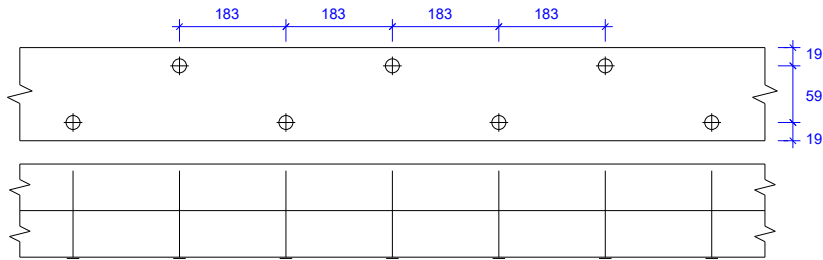

DRAWN/CONSTR. BY  
AB1

JOB NO.  
52329-N

11/05/2018 - 12:54  
6.1 SR2c (93402)

11/05/2018

MAE Construction  
Garage  
R/O 65 High Street  
Upwood, Cambridgeshire

SCALE 1:70

Page 2/2

CODE TYPE NO.  
T02

DRAWING NUMBER

REG.